


山西吕梁汾阳禹门河110千伏站35千伏线路新建工程拟选址公示图

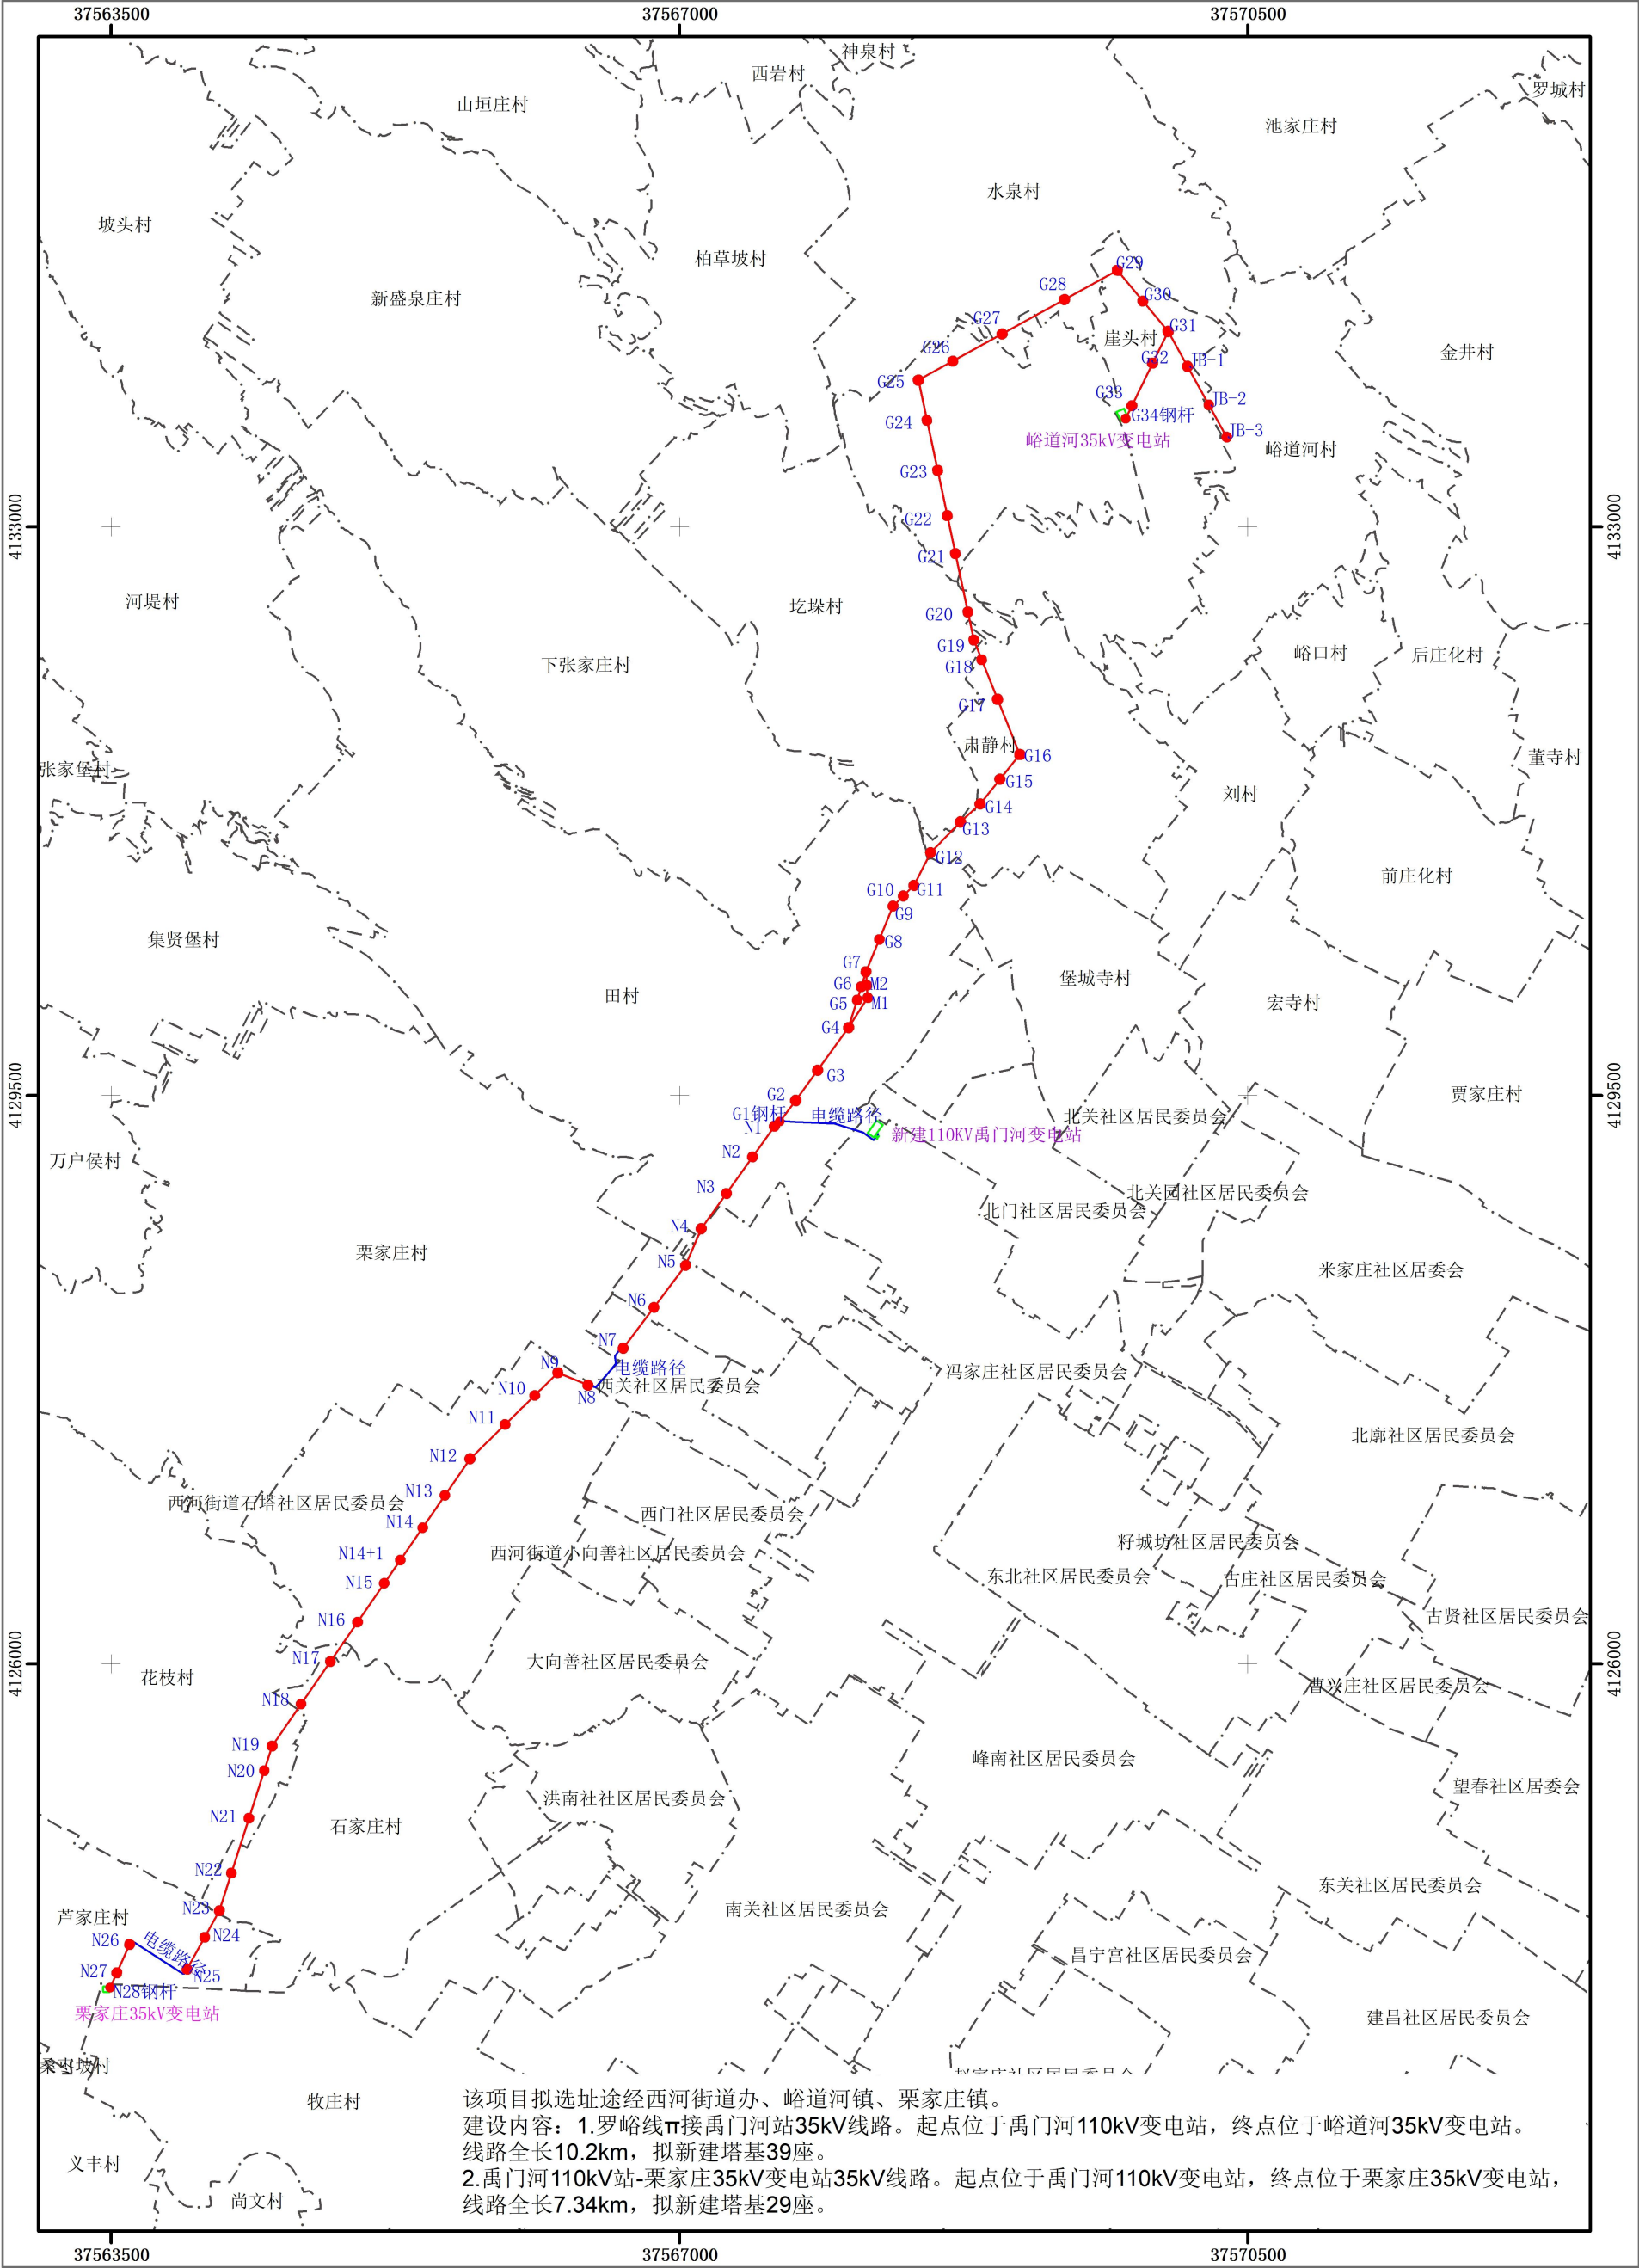

2000国家大地坐标系
1985国家高程基准

1:40,000

山西吕梁汾阳禹门河110千伏站35千伏线路新建工程塔基坐标表

塔基编号	坐 标(2000国家大地坐标系)	
	x (m)	y (m)
G1	37567618. 013	4129339. 274
G2	37567716. 109	4129468. 714
G3	37567851. 318	4129655. 075
G4	37568041. 835	4129917. 501
G5	37568094. 504	4130087. 265
G6	37568119. 695	4130168. 444
G7	37568148. 445	4130261. 026
G8	37568230. 631	4130459. 698
G9	37568315. 580	4130665. 051
G10	37568378. 189	4130727. 544
G11	37568443. 163	4130792. 327
G12	37568547. 068	4130994. 688
G13	37568730. 248	4131183. 362
G14	37568851. 646	4131293. 825
G15	37568973. 443	4131447. 617
G16	37569095. 561	4131598. 443
G17	37568959. 247	4131938. 111
G18	37568861. 211	4132182. 399
G19	37568812. 316	4132304. 237
G20	37568775. 628	4132476. 174
G21	37568698. 887	4132835. 822
G22	37568649. 032	4133069. 466
G23	37568589. 619	4133347. 900
G24	37568523. 869	4133656. 037
G25	37568471. 012	4133903. 748
G26	37568682. 811	4134020. 481
G27	37568986. 982	4134188. 050
G28	37569371. 250	4134399. 915
G29	37569696. 409	4134579. 127
G30	37569853. 040	4134390. 748
G31	37570009. 131	4134203. 045
G32	37569913. 888	4134007. 864
G33	37569786. 489	4133746. 368
G34	37569747. 429	4133666. 371
JB-1	37570128. 428	4133988. 255
JB-2	37570259. 913	4133751. 809
JB-3	37570370. 544	4133552. 755
M1	37568159. 098	4130101. 849

塔基编号	坐 标(2000国家大地坐标系)	
	x (m)	y (m)
M2	37568153. 951	4130178. 676
N1	37567584. 972	4129310. 709
N2	37567450. 097	4129121. 936
N3	37567289. 061	4128896. 548
N4	37567134. 162	4128679. 762
N5	37567036. 943	4128453. 271
N6	37566842. 768	4128195. 147
N7	37566653. 575	4127943. 658
N8	37566435. 830	4127716. 727
N9	37566251. 682	4127792. 940
N10	37566108. 751	4127653. 032
N11	37565926. 531	4127474. 650
N12	37565710. 027	4127262. 716
N13	37565555. 534	4127038. 633
N14	37565417. 981	4126839. 109
N14+1	37565280. 057	4126639. 053
N15	37565182. 086	4126496. 942
N16	37565017. 186	4126257. 751
N17	37564849. 610	4126014. 681
N18	37564669. 454	4125753. 353
N19	37564490. 962	4125494. 444
N20	37564442. 612	4125343. 593
N21	37564348. 408	4125049. 640
N22	37564240. 402	4124712. 642
N23	37564166. 287	4124481. 382
N24	37564075. 877	4124317. 131
N25	37563967. 652	4124120. 470
N26	37563613. 087	4124273. 079
N27	37563534. 611	4124099. 206
N28	37563493. 468	4124008. 054